
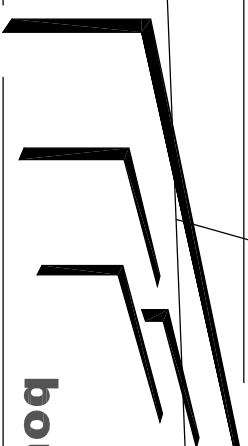


Cottage in Italie

Family Jansen from Holland
d.d. 27-05-2009

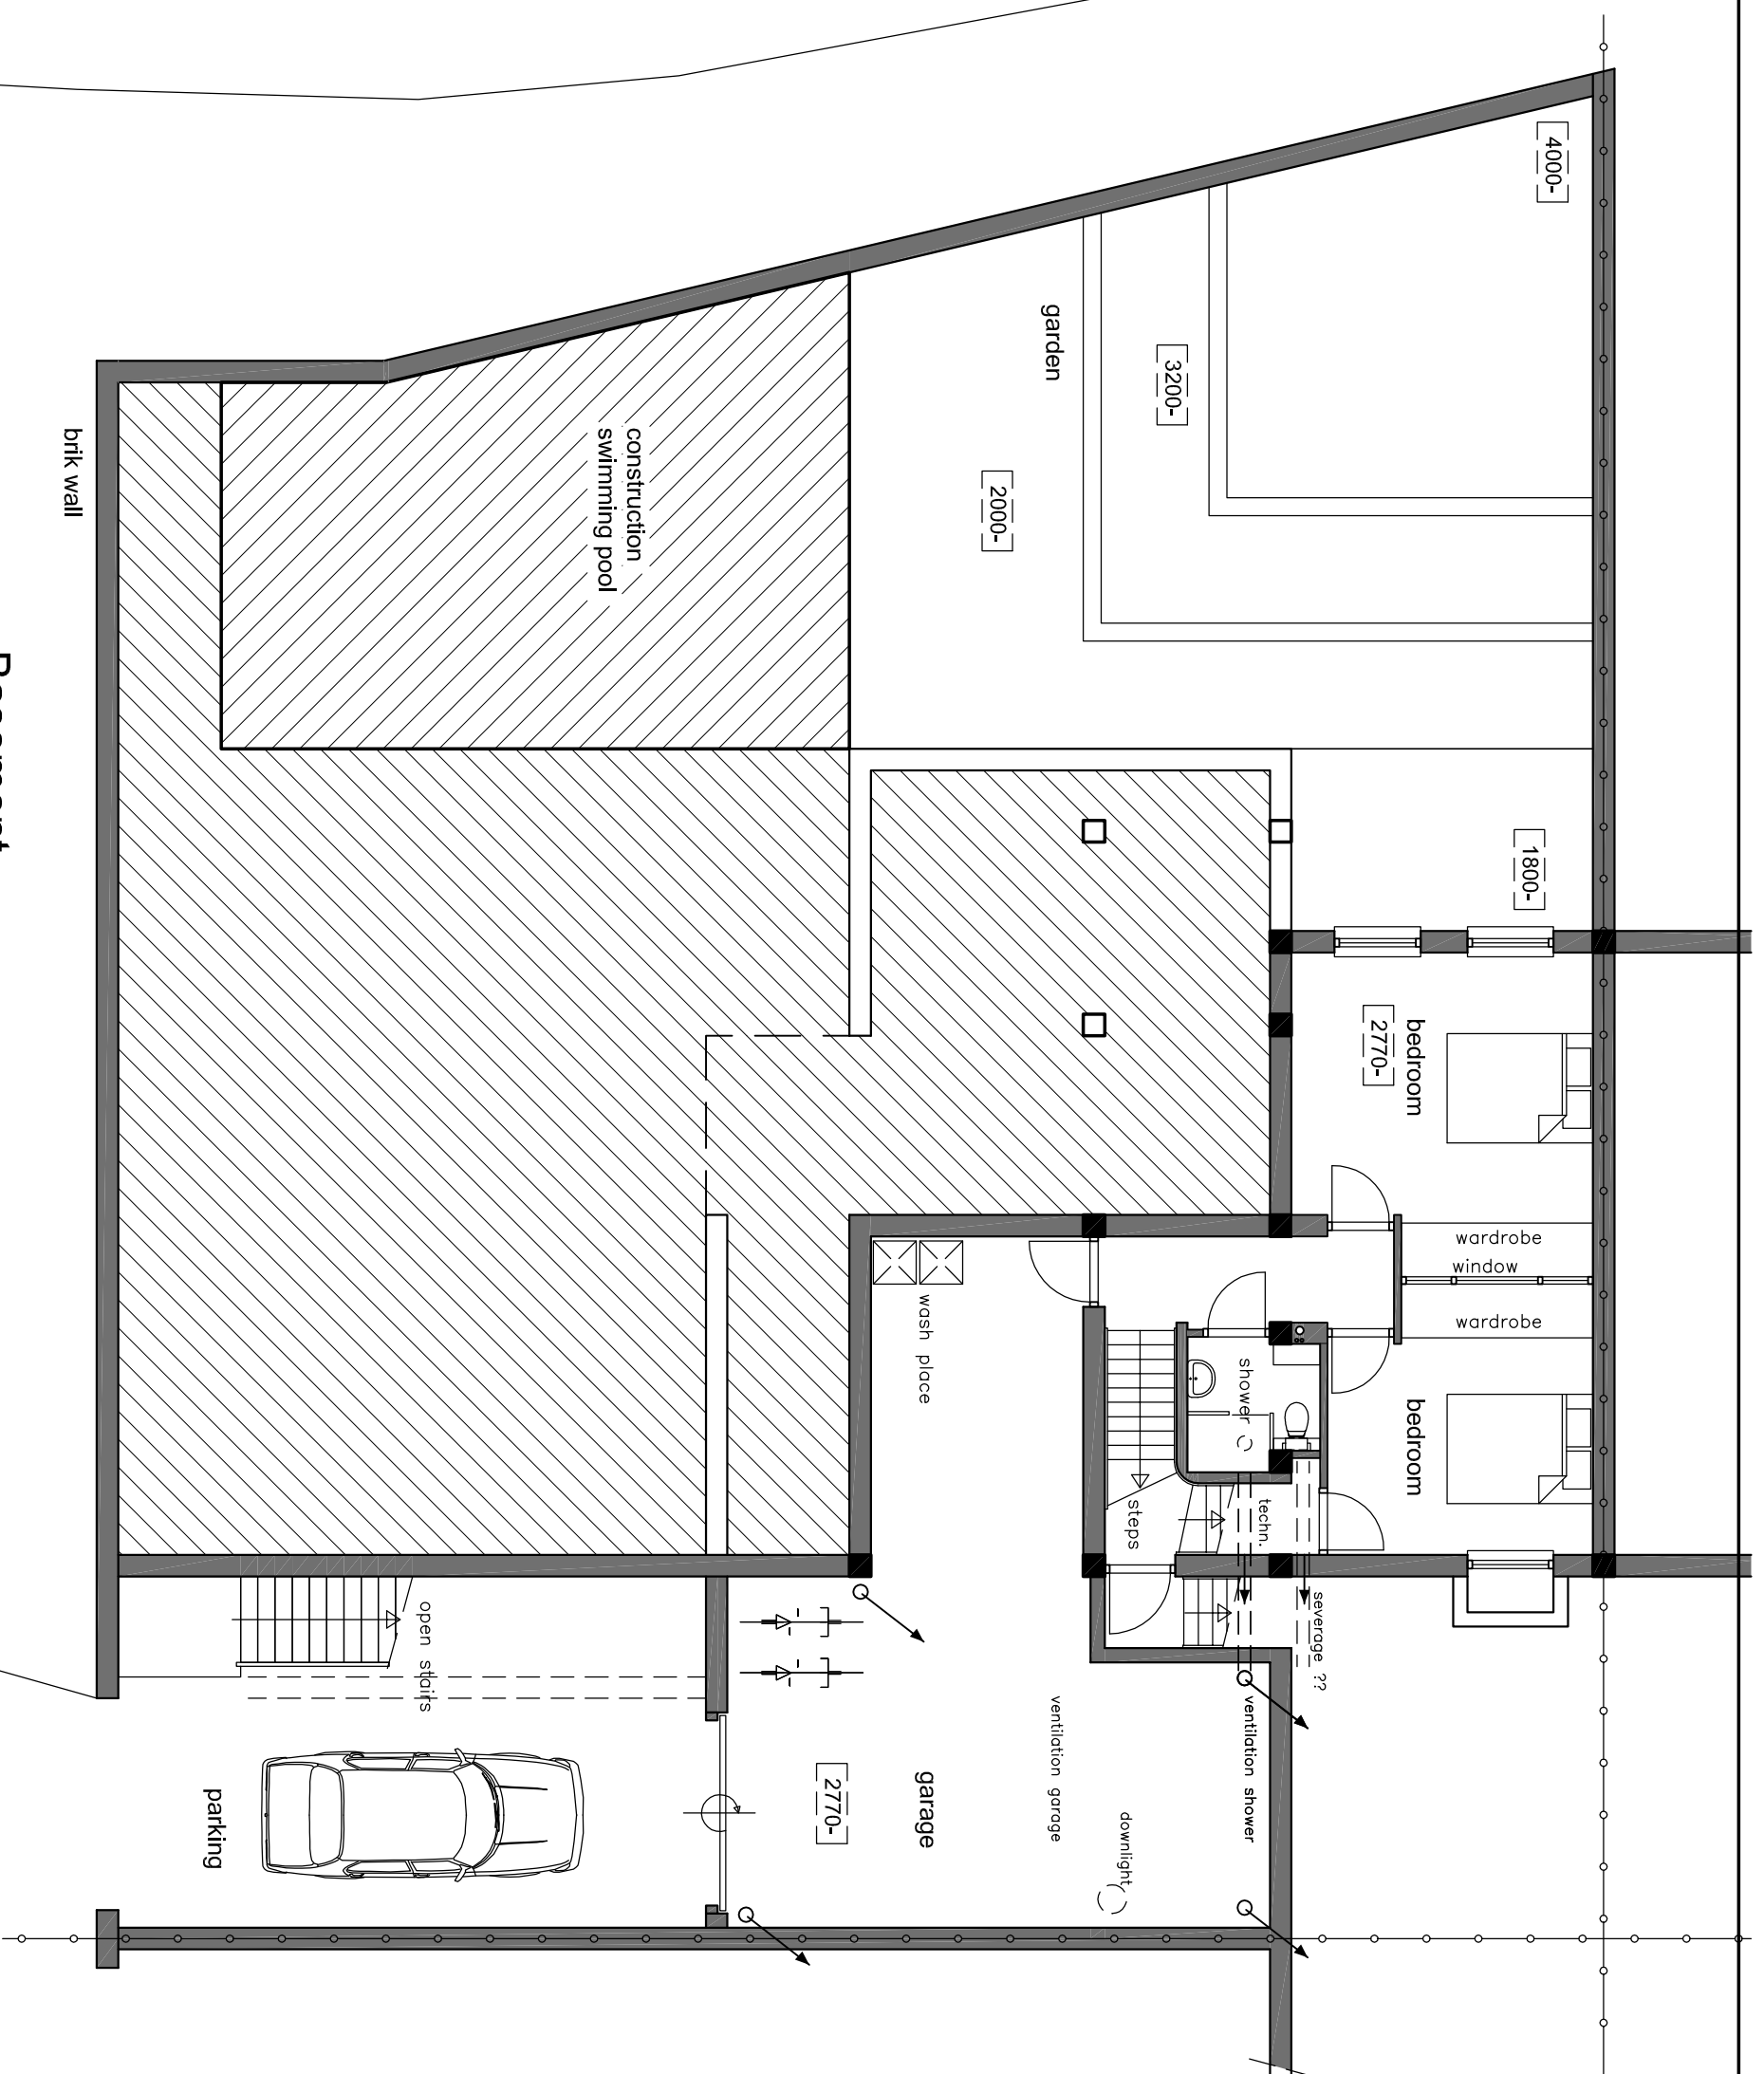

M.H. Levels
bouwkundige diensten

Julianastraat 13
6851 KU Huisen
tel. 026-3258186
e-mail: mhlevels@gncil.com