


# Cottage in Italie

Family Jansen from Holland  
d.d. 27-05-2009

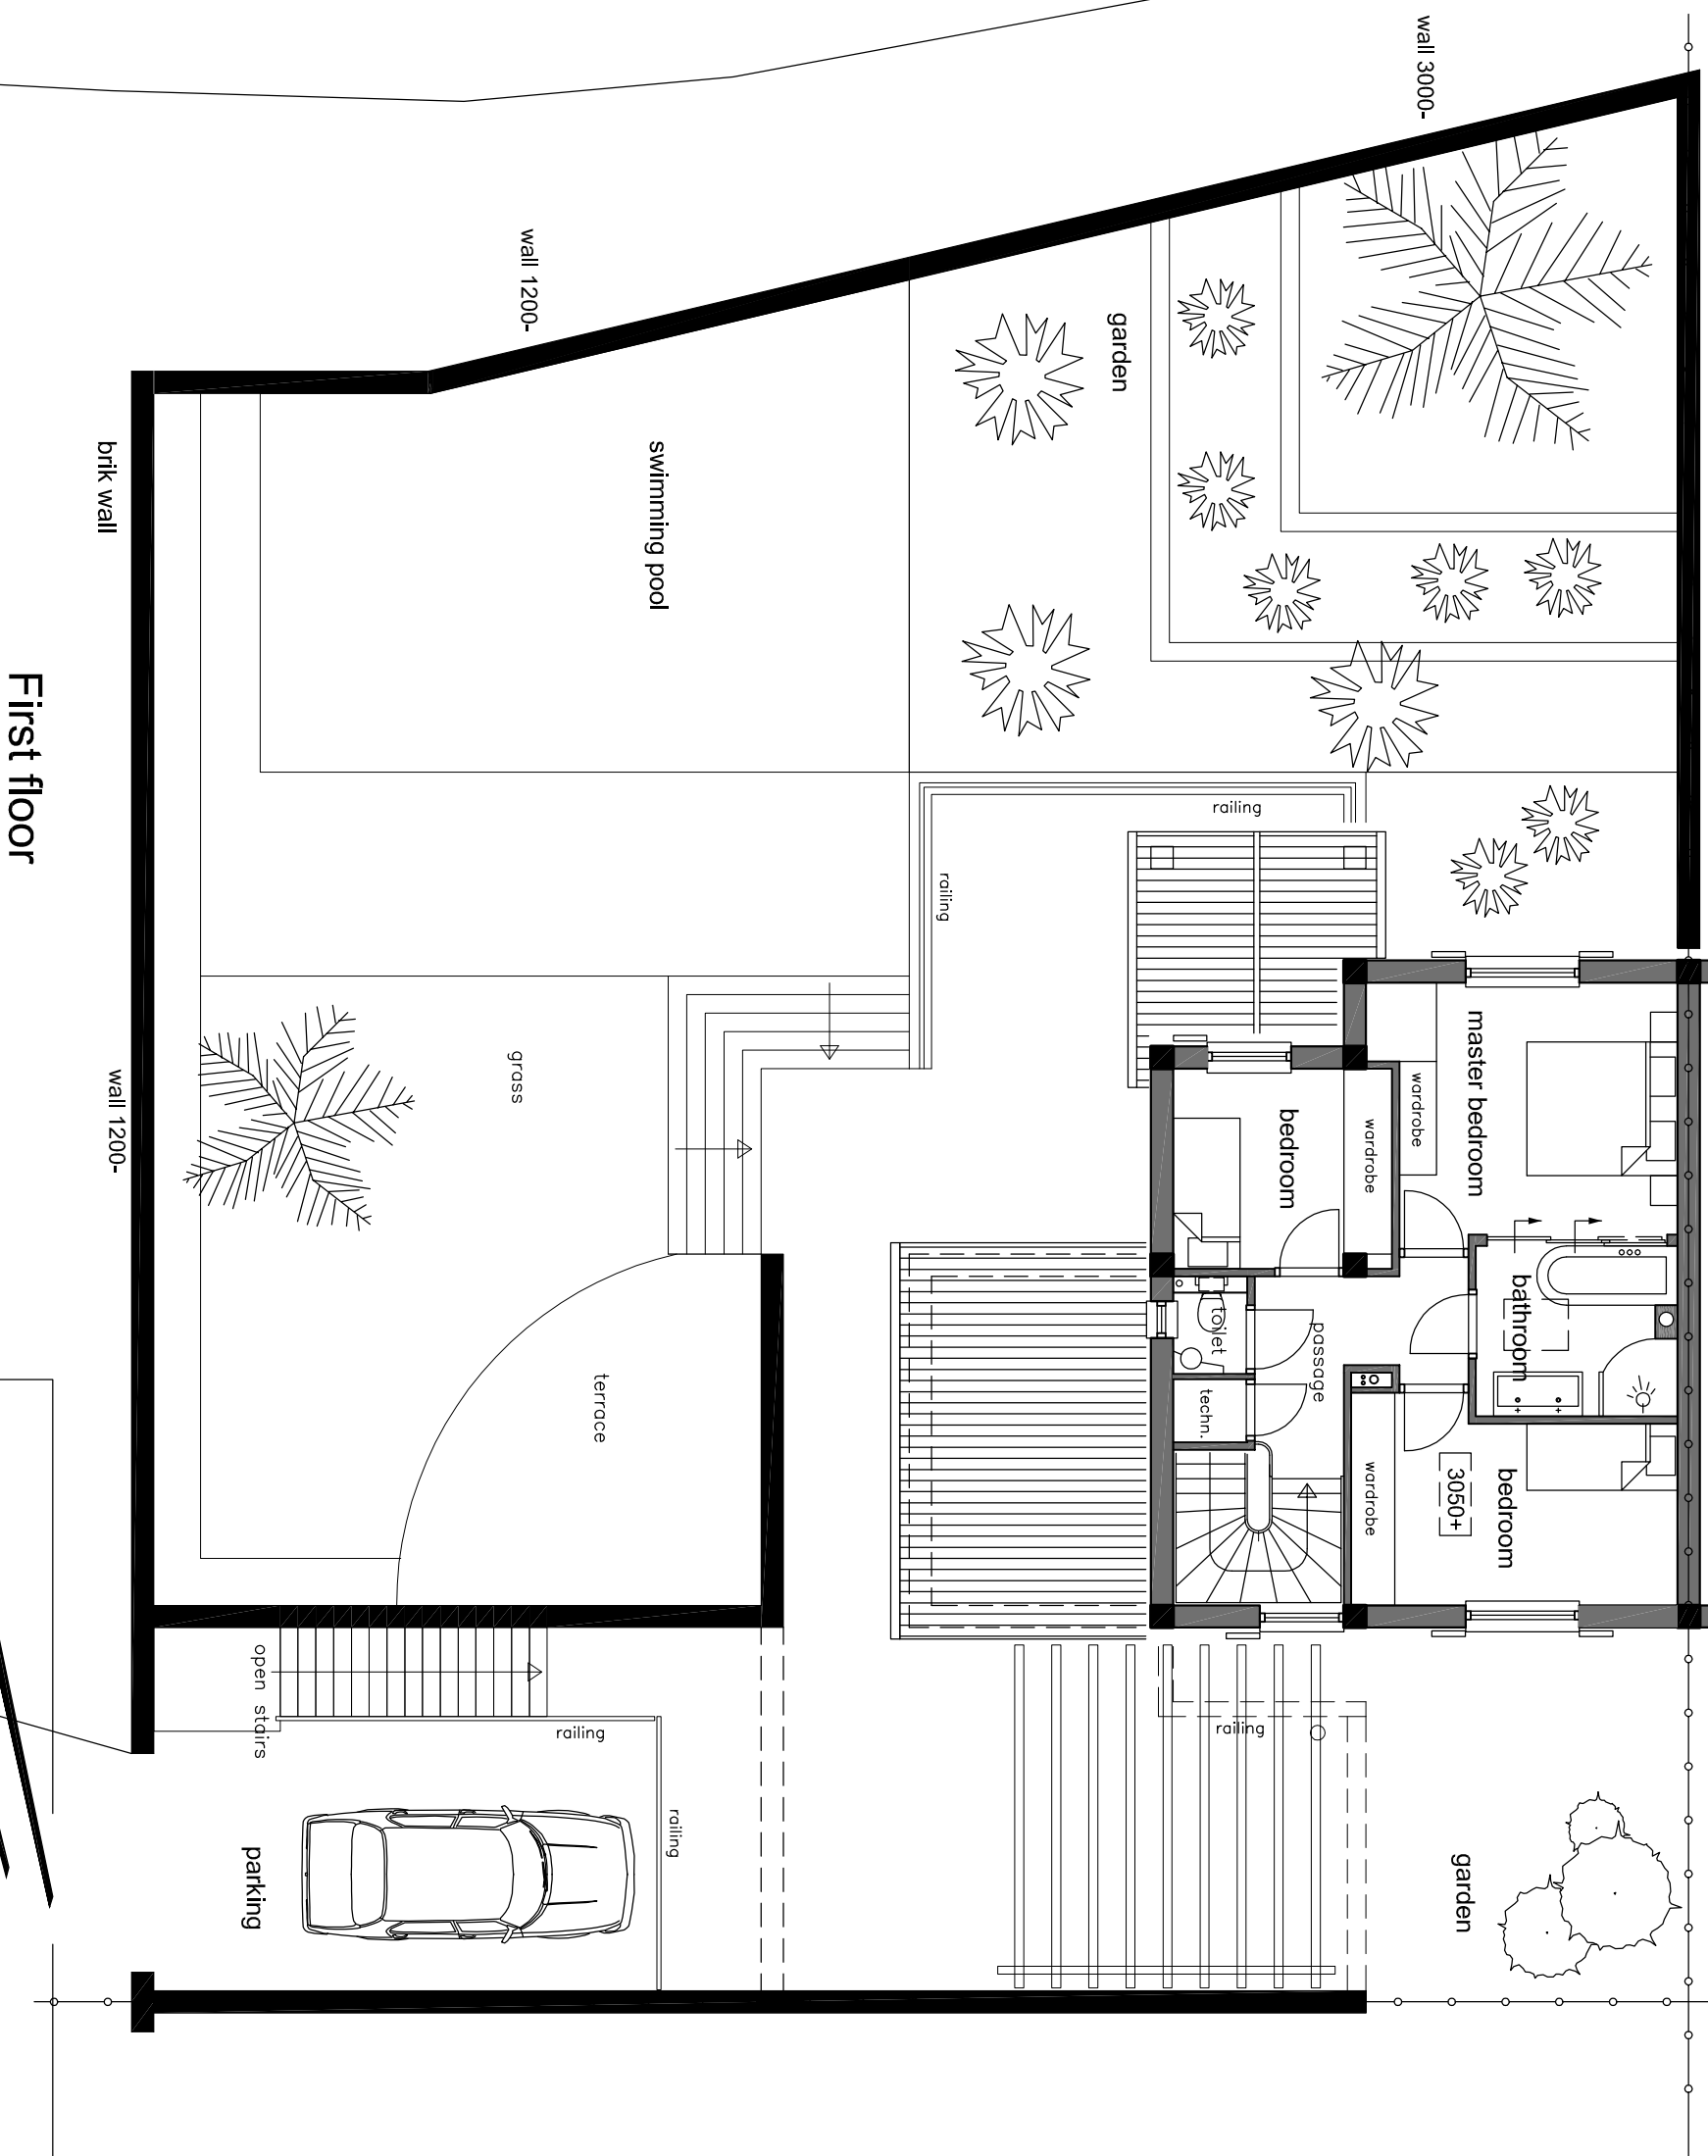

**M.H. Levels**  
bouwkundige diensten

Julianastraat 13  
6851 KU Huisen  
tel. 026-3258186  
e-mail: mhlevels@gncil.com